


ALTERATIONS		
DESCRIPTION	DATE	AUTHORITY
DEPTH CHARGE TRACK ADDED.		
AFT STAY OF STUB MAST ELIMINATED.		
MAIN AND AUX. ANTENNA CHANGED.		
SIGNAL GALT, FORE MAST ELIMINATED, TO MAIN MAST.	1/19/24	WJH
SIGNAL GALT, MAIN MAST ADDED TO MAIN MAST.		
SIGNAL BRIDGE CHANGED, BRIDGE TO MAIN MAST.		
SIGNAL LIGHTS ON FORE MAST CHANGED TO MAIN MAST.		
COLECTED TO SUIT SHIP D.M.B. (MORE ISLAND)	5/15/23	

VOID
SEE SHEET NO. 1.

NAME	MATERIAL	OUTSIDE	INSIDE	REMARKS
DESTROYER NO. 344				
OUTBOARD AND INBOARD PROFILE				
BOOKLET PLAN				
SCALE 1/8" = 1 FT.	DATE 5-5-21			
	NAVY YARD, NORFOLK, VA.			
DRAWN BY	L. DFTMN			
TRACED BY				
CHECKED BY	CHIEF DRAFTSMAN			
NAVAL CONSTRUCTOR, U.S.N.				
27246 SHEET 2				

C.R. No. 101825-B.

ALTERATIONS		
DESCRIPTION	DATE	AUTHORITY
CHECKED WITH NO CHANGE	1/9/24	10 P.C.
CORRECTED TO SUIT SHIP	11/2/24	10 P.C.

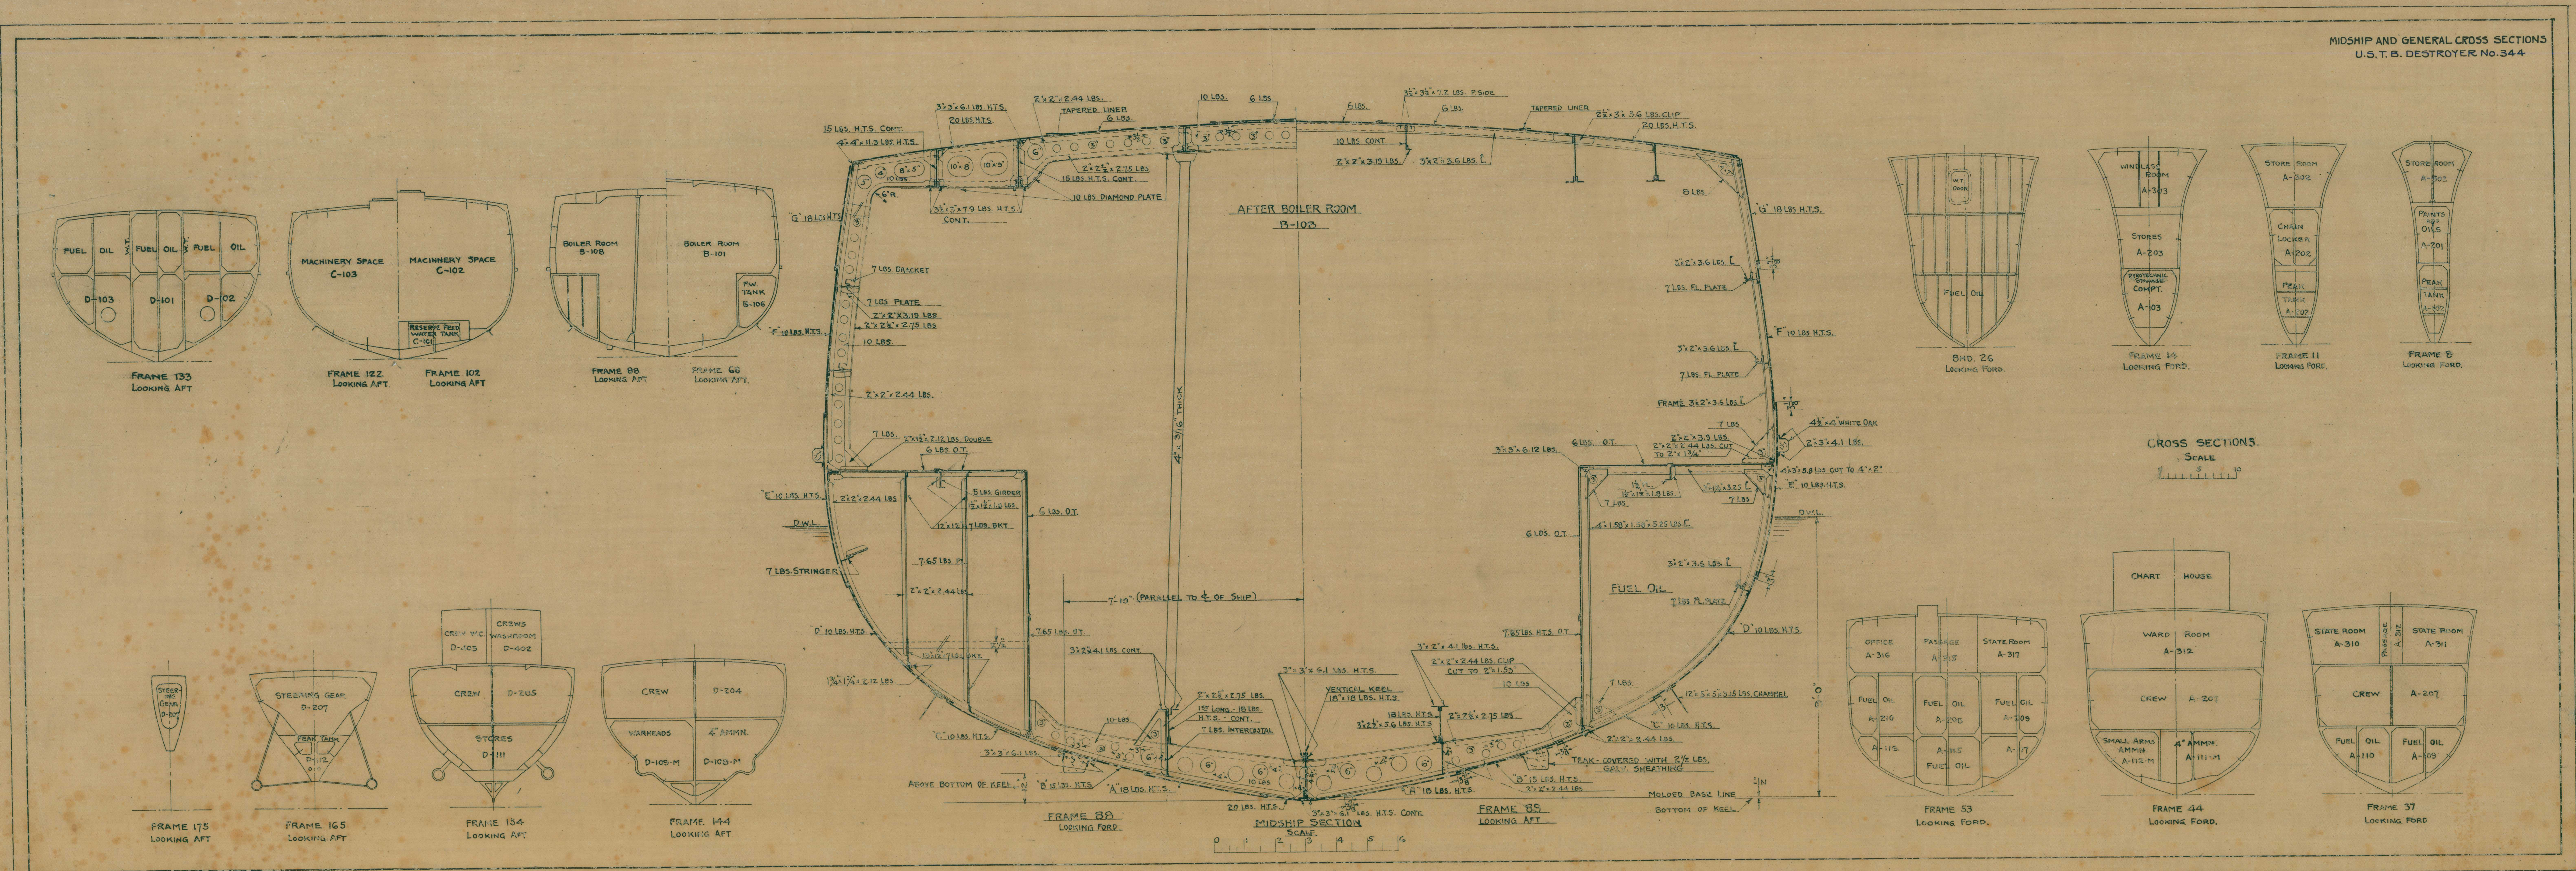

VOID
SEE SHEET No. 1.

MARK	NAME	DATE	REMARKS
DESTROYER NO	344		
MIDSHIP AND GENERAL CROSS SECTIONS			
BOOKLET PLAN.			
SCALE	1/8" = 1'-0"	DATE	5-2-21
DRAWN BY	W. J. H. H.	DATE	5-2-21
TRACED BY	W. J. H. H.	DATE	5-2-21
CHECKED BY	W. J. H. H.	DATE	5-2-21
NAVAL CONSTRUCTOR U.S.N.			
27246 SHEET			

Q.R. No. 101825-2.